



White Hill Wind Farm Electricity  
Substation & Electricity Line

## Environmental Impact Assessment Report

### Annex 3.3: Electricity Substation Buildings Plans & Elevations

White Hill Wind Limited


Galetech Energy Services

Clondargan, Stradone, Co. Cavan Ireland


Telephone +353 (0)49 555 5050

[www.galetechenergyservices.com](http://www.galetechenergyservices.com)




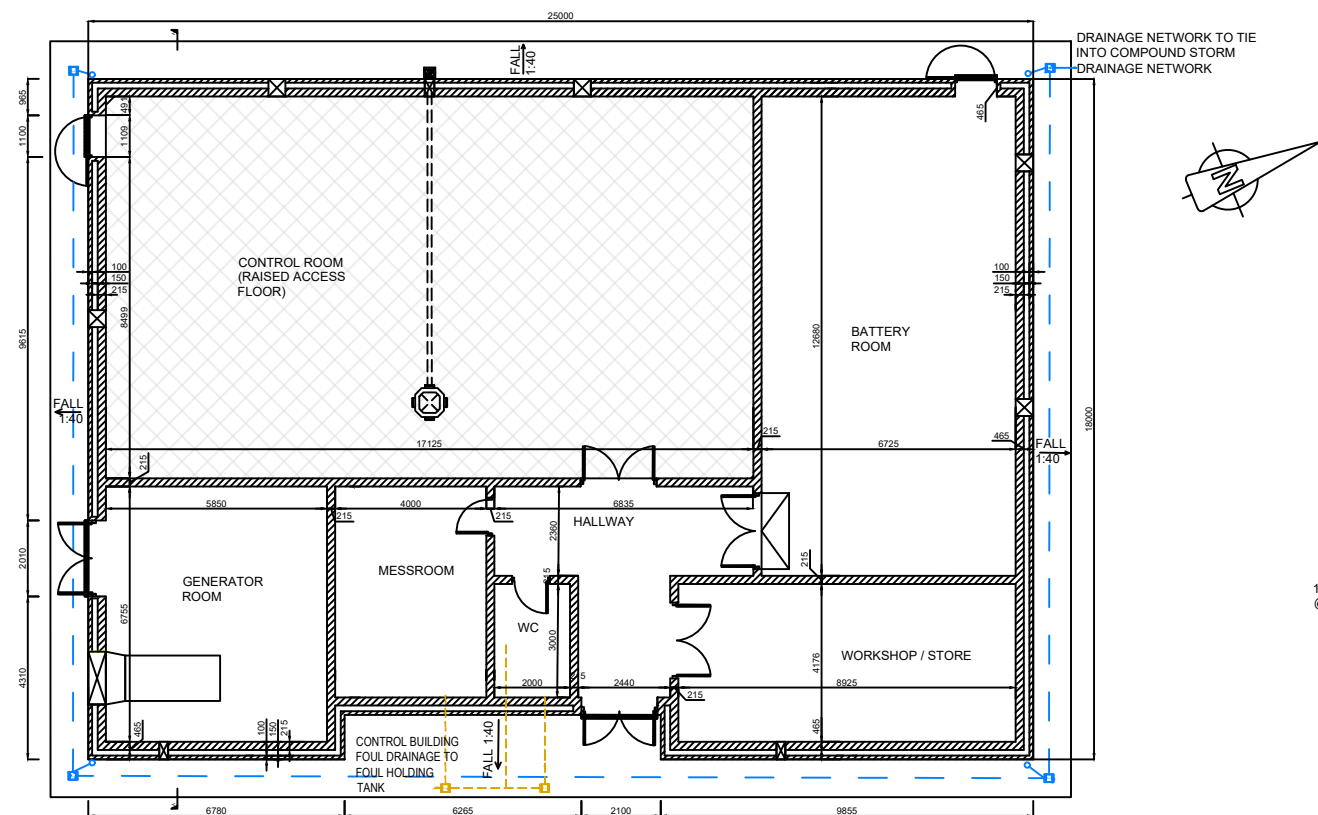


GROUND FLOOR LAYOUT PLAN  
Scale 1:200

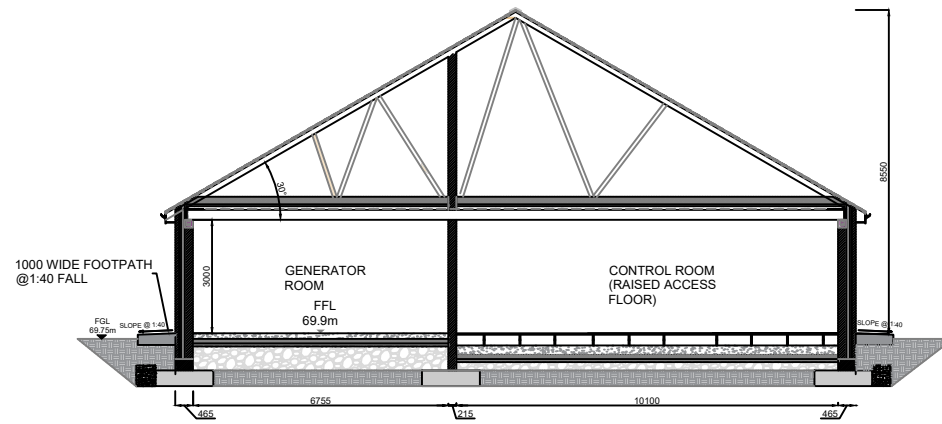


SECTION A-A  
Scale 1:200

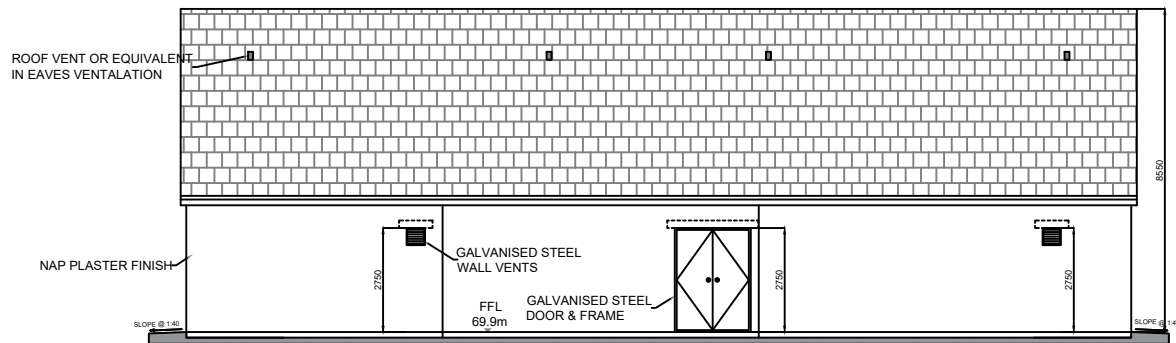


EAST ELEVATION  
Scale 1:200

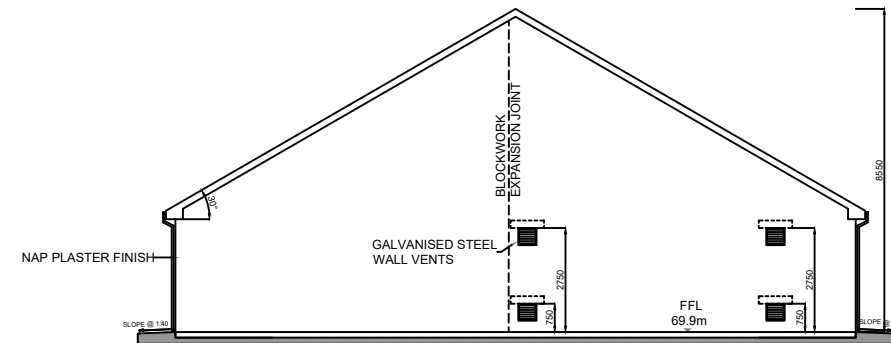

NORTH ELEVATION  
Scale 1:200

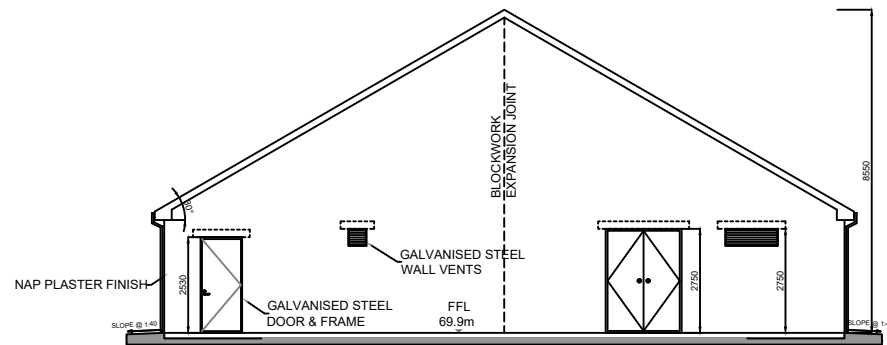

SOUTH ELEVATION  
Scale 1:200

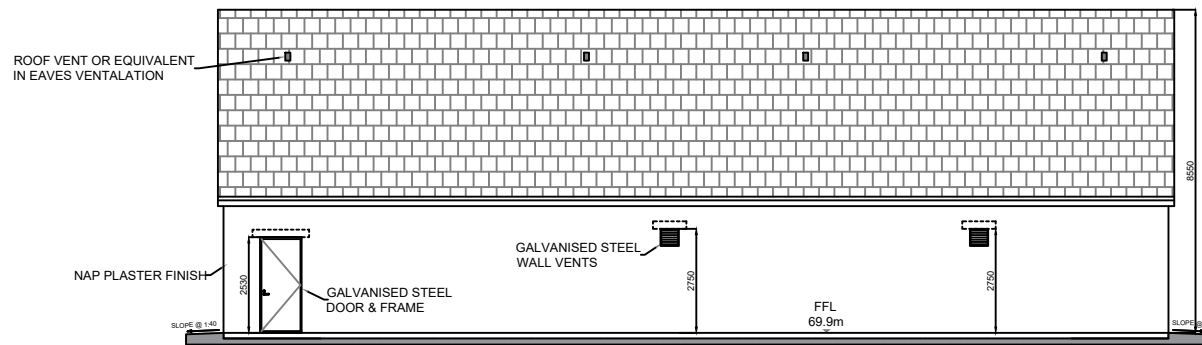

WEST ELEVATION  
Scale 1:200

Notes:

1. All dimensions must be checked on site and not scaled from this drawing.
2. All dimensions in millimetres unless otherwise stated.
3. Dimensions may vary depending on site conditions.

| Date: | Rev: | Description: | Drawn By: |
|-------|------|--------------|-----------|
|-------|------|--------------|-----------|

Prepared By:




Client: WHITE HILL WIND LIMITED


Job Title: White Hill Wind Farm Electricity Substation & Electricity Line

Drawing Title: ANNEX 3.3: ELECTRICITY SUBSTATION  
EIRGRID BUILDING PLANS & ELEVATIONS


|                        |                    |                      |  |
|------------------------|--------------------|----------------------|--|
| <u>Drawing No.</u>     |                    | <u>Stage</u>         |  |
| WHI001SS_EIAR_LOC-0.01 |                    | EIAR                 |  |
| <u>Scale:</u>          | <u>Date:</u>       | <u>Revision No.:</u> |  |
| (A3) 1:200             | 28/01/2025         | REV 00               |  |
| <u>Drawn By:</u>       | <u>Checked By:</u> | <u>Confirmed By:</u> |  |
| EF                     | JB                 | SC                   |  |

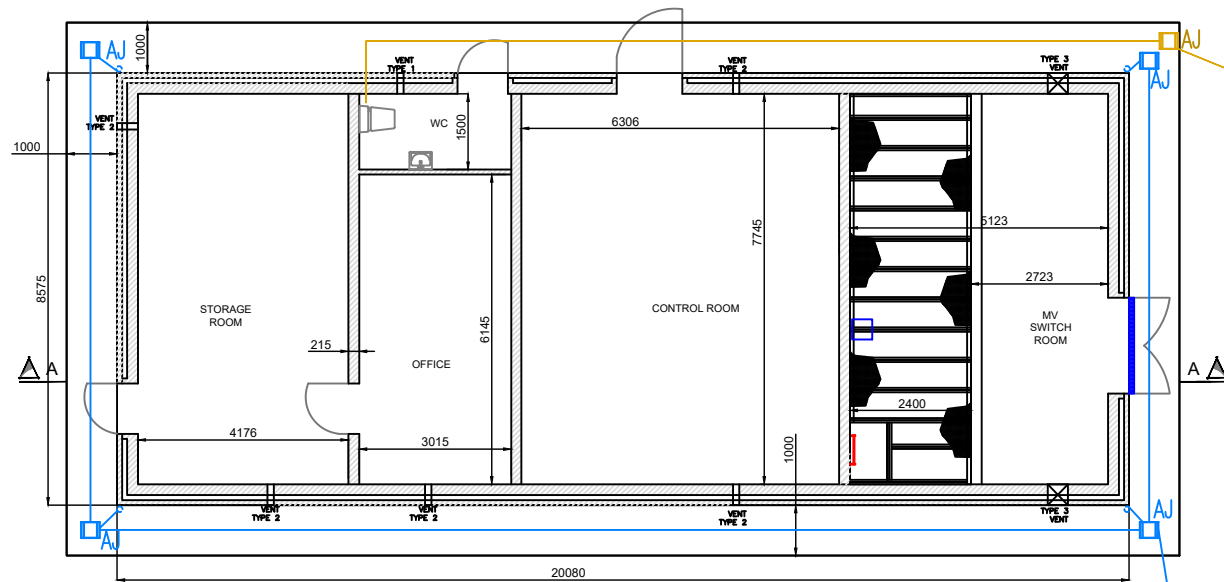


**GROUND FLOOR LAYOUT PLAN**  
Scale 1:150

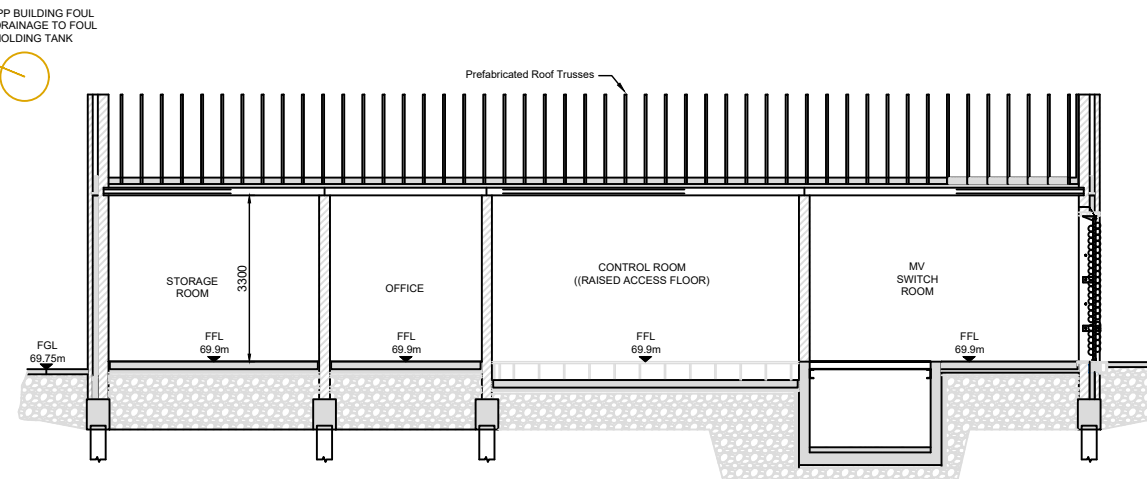


**SECTION A-A**  
Scale 1:150

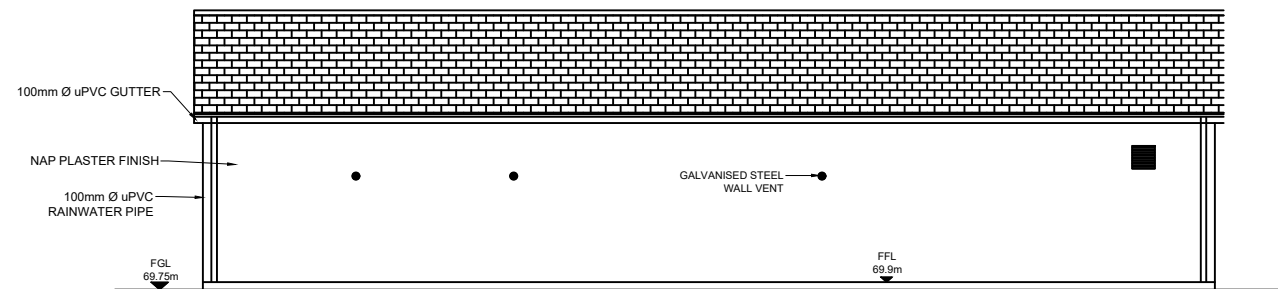


**WEST ELEVATION**  
Scale 1:150

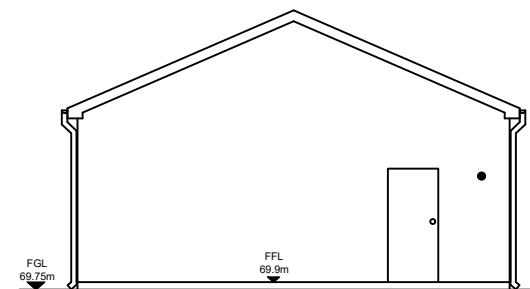

**NORTH ELEVATION**  
Scale 1:150

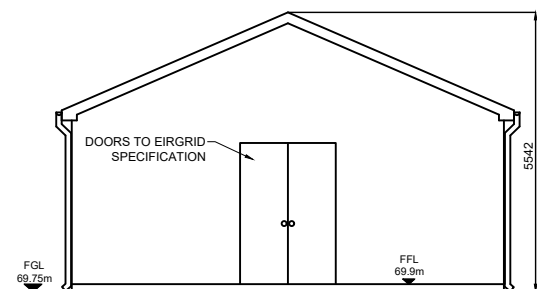

**SOUTH ELEVATION**  
Scale 1:150

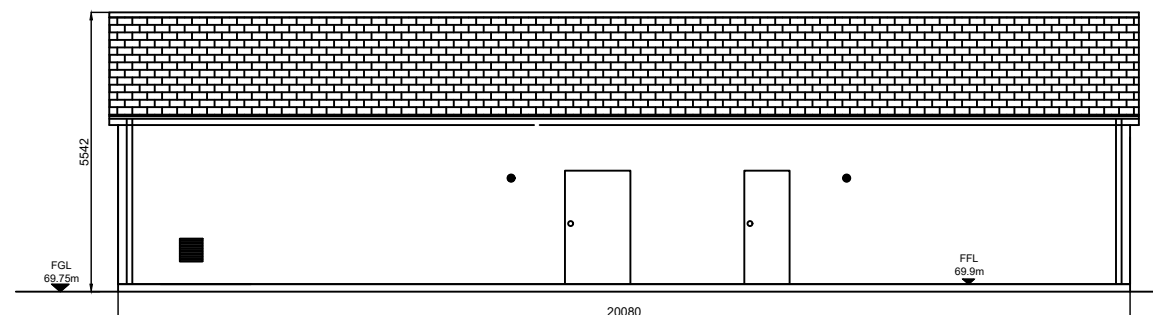

**EAST ELEVATION**  
Scale 1:150

**Notes:**

1. All dimensions must be checked on site and not scaled from this drawing.
2. All dimensions in millimetres unless otherwise stated.
3. Dimensions may vary depending on site conditions.

| Date: | Rev: | Description: | Drawn By: |
|-------|------|--------------|-----------|
|       |      |              |           |
|       |      |              |           |
|       |      |              |           |
|       |      |              |           |

Prepared By:



Client: **WHITE HILL WIND LIMITED**

Job Title: **White Hill Wind Farm Electricity Substation & Electricity Line**

Drawing Title: **ANNEX 3.3: IPP BUILDING PLANS & ELEVATIONS**

|                                              |                            |                                |
|----------------------------------------------|----------------------------|--------------------------------|
| <u>Drawing No.</u><br>WHI001SS_EIAR_LOC-0.01 |                            | <u>Stage.</u><br>EIAR          |
| <u>Scale:</u><br>(A3) 1:150                  | <u>Date:</u><br>28/01/2025 | <u>Revision No.:</u><br>REV 00 |
| <u>Drawn By:</u><br>EF                       | <u>Checked By:</u><br>JB   | <u>Confirmed By:</u><br>SC     |

