



White Hill Wind Farm Electricity
Substation & Electricity Line

Environmental Impact Assessment Report

Annex 3.2: Electricity Substation Site Layout

White Hill Wind Limited


Galetech Energy Services

Clondargan, Stradone, Co. Cavan Ireland

Telephone +353 (0)49 555 5050

www.galetechenergyservices.com



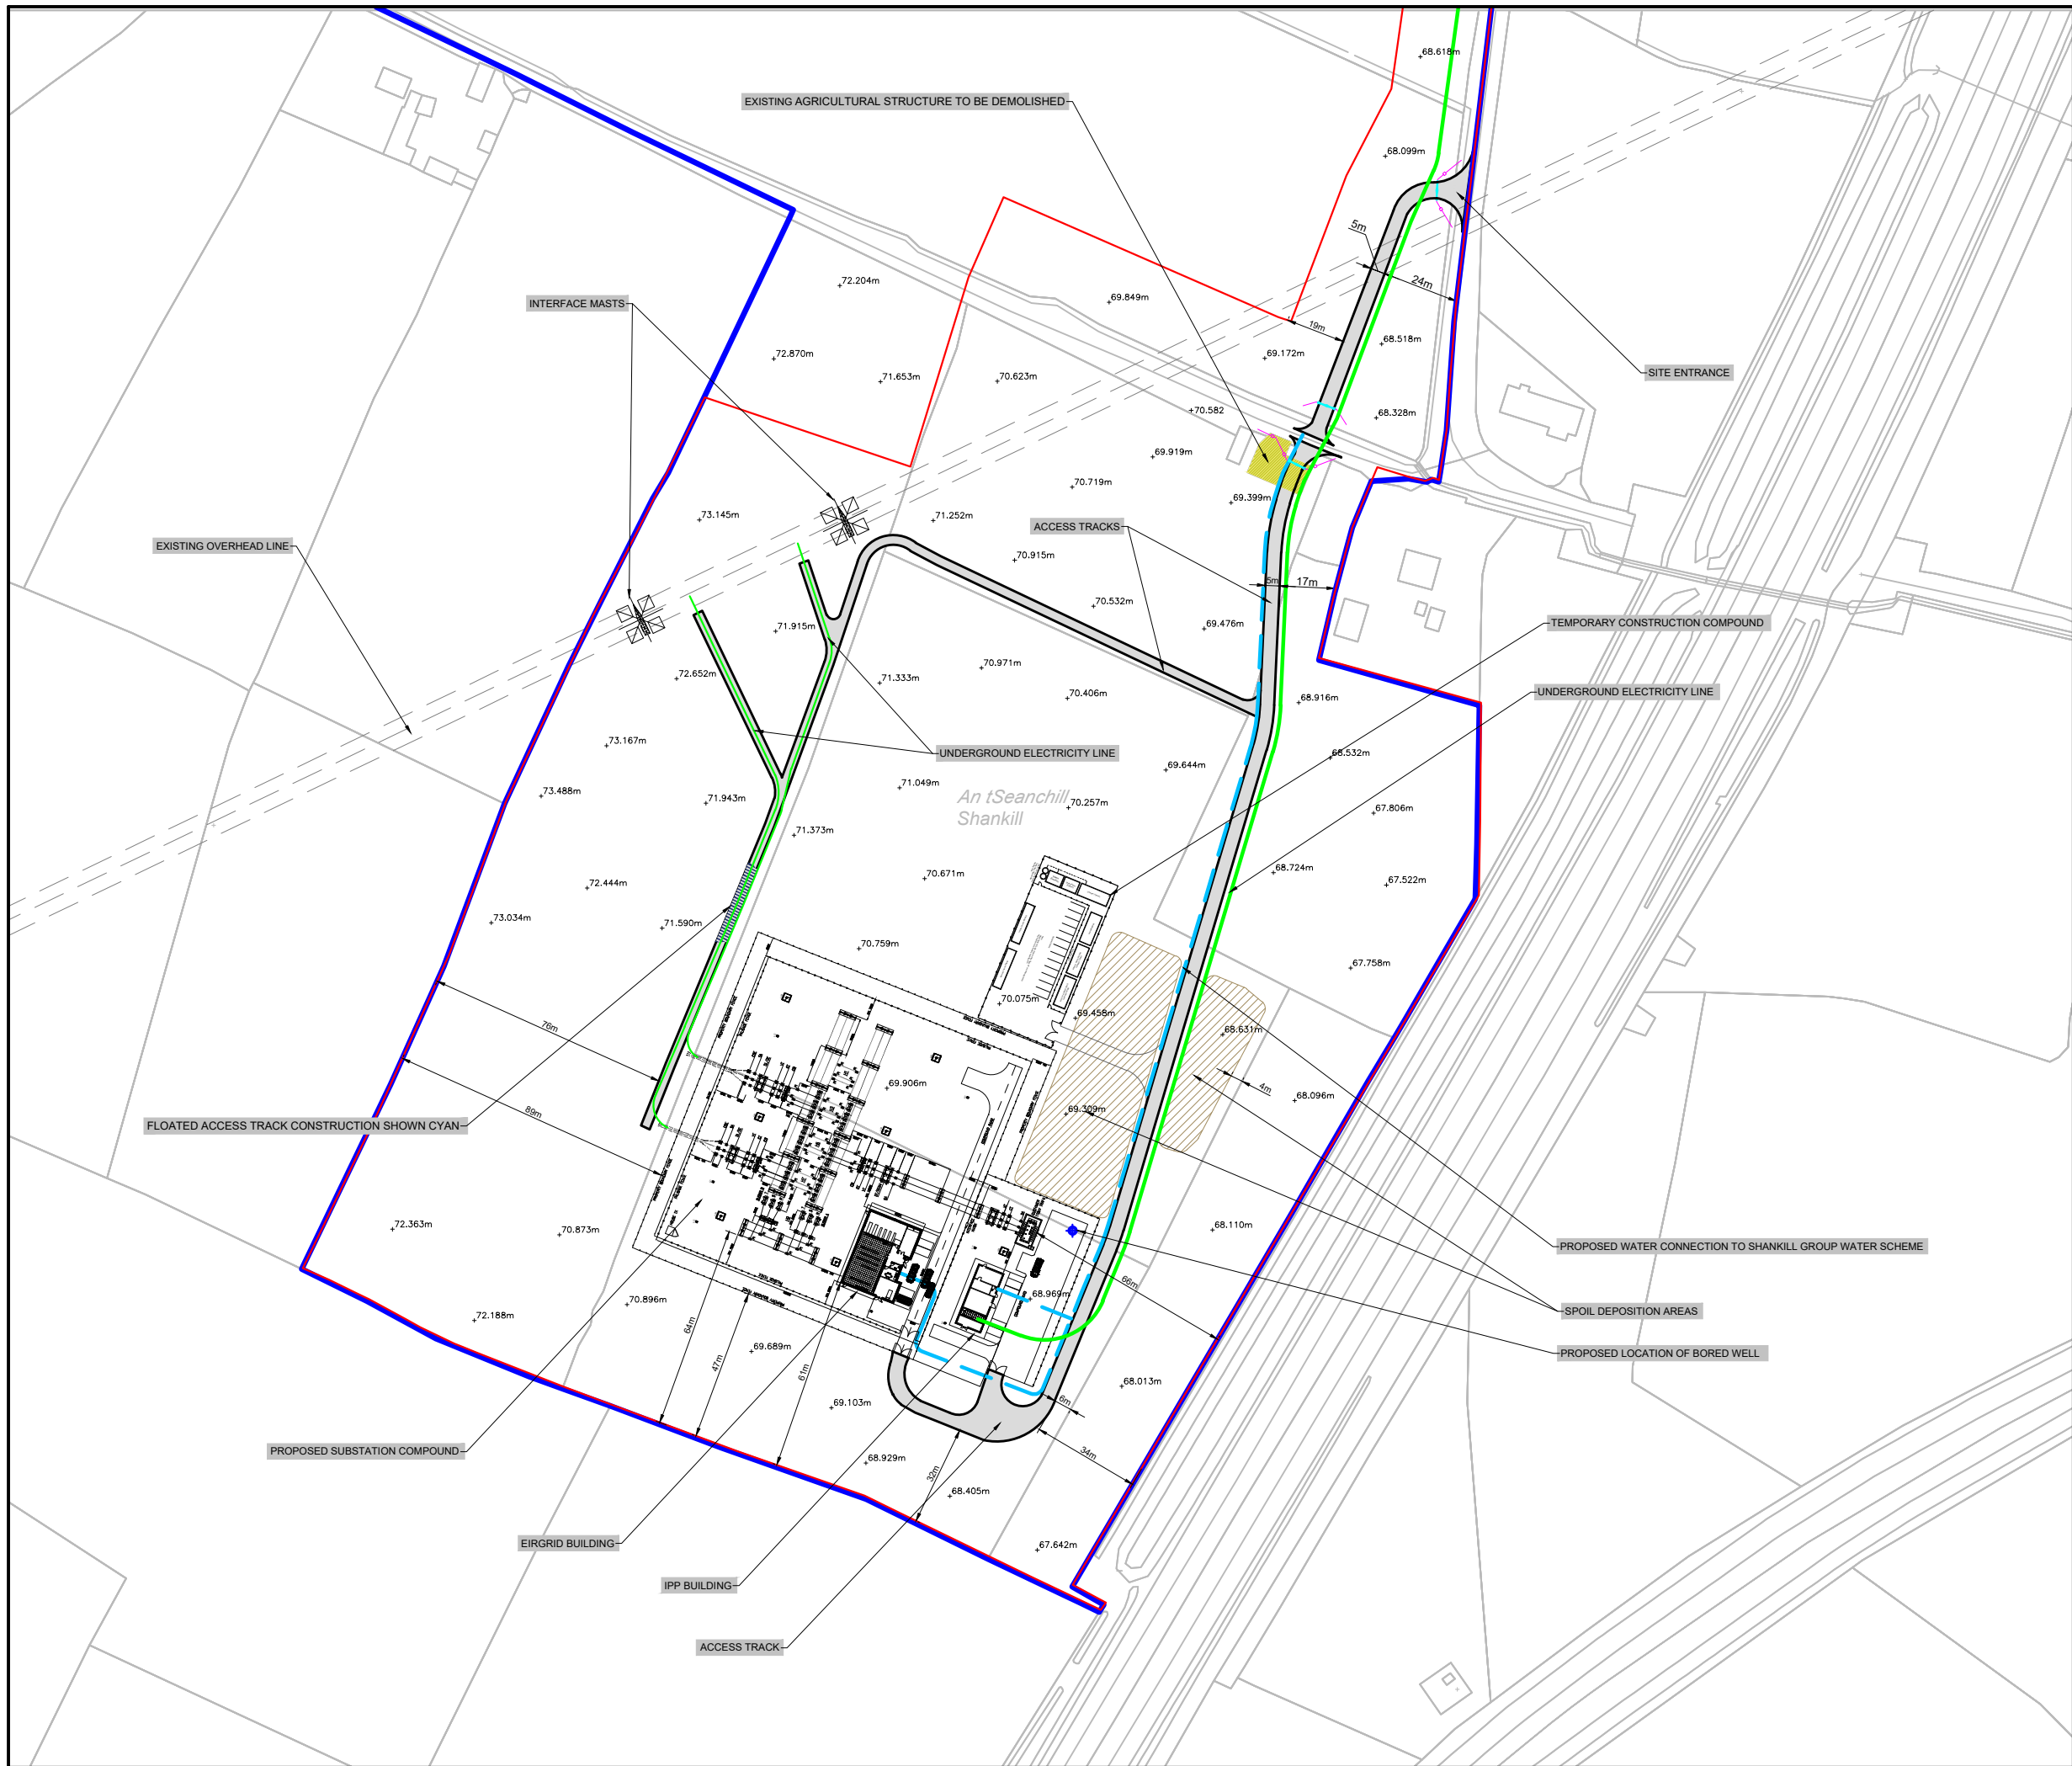

- LEGEND:**
- LANDOWNERSHIP BOUNDARY
 - PLANNING APPLICATION BOUNDARY
 - UNDERGROUND ELECTRICITY LINE
 - PROPOSED WATER CONNECTION
 - SECURITY PALISADE FENCE
 - STOCK-PROOF FENCING
 - ACCESS GATES
 - FLOATED ACCESS TRACK
 - ACCESS TRACKS
 - SOIL DEPOSITION AREAS
 - SPOT HEIGHT
 - PROPOSED BORED WELL

- NOTES:**
- ALL DIMENSIONS MUST BE CHECKED ON SITE AND NOT SCALED FROM THIS DRAWING.
 - ALL DIMENSIONS IN METRES UNLESS OTHERWISE STATED.
 - DIMENSIONS MAY VARY DEPENDING ON SITE CONDITIONS.



OSI © Licence: CYAL50441216 - OS Map Ref. No. 4588-B, 4588-D, 4589, 4590-A, 4590, 4648, 4649-A, 4649-C, 4649-B, 4649-D, 4708-B, 4709-A & 4709-B - Prepared Using Irish Transverse Mercator (ITM).

Date: Rev: Description: Drawn By:

Prepared By:



Client: WHITE HILL WIND LIMITED

Job Title: White Hill Wind Farm Electricity Substation & Electricity Line

Drawing Title:

ANNEX 3.2: ELECTRICITY SUBSTATION
SITE LAYOUT

Drawing No. WHI001SS_EIAR_LAY-0.02 Stage: EIAR

Scale: (A3) 1:2,000 Date: 04/03/2025 Revision No.: REV 02

Drawn By: EF Checked By: JB Confirmed By: SC

